


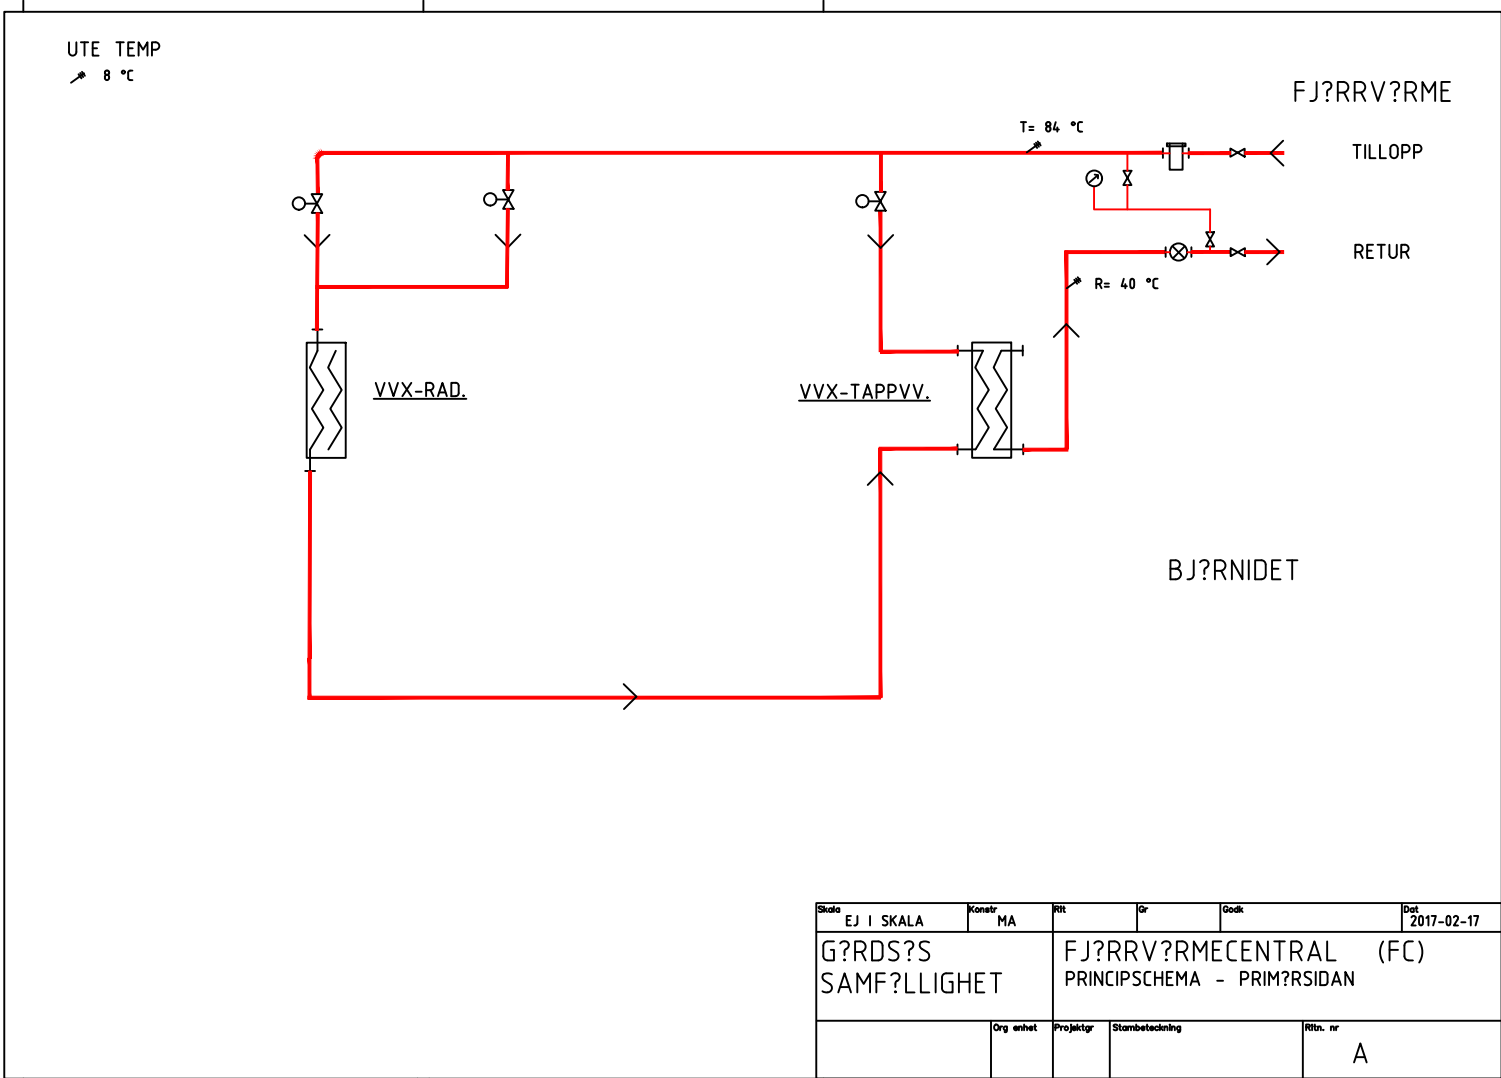

Skala	EJ I SKALA	Konstr	MA	Rit	Gr	Gode	Dat	2017-02-17
G?RDS?S SAMF?LLIGHET		FJ?RRV?RMECENTRAL (FC) PRINCIPSCHEMA - PRIM?RSIDAN						
		Org enhet	Projekter	Stambeteckning		Ritn. nr		
						A		